



Rutherford County Government
Stormwater Department
Land Disturbance Application

Payment must be paid after approval of the Land Disturbance application. A member of our administrative staff will email you once it is approved with a request for payment. **No refunds** will be given for any reason.
Fees: \$600 for an individual lot / \$1,000 base fee + \$250 per acre for commercial sites

Site Name:		Lot Range:	
<input type="checkbox"/> Subdivision <input type="checkbox"/> Site Plan <input type="checkbox"/> Clearing of Vacant Land <input type="checkbox"/> Utility/Road Project <input type="checkbox"/> Ag <input checked="" type="checkbox"/> SFD <input type="checkbox"/> Other			
Street Address/ Location: 1234 WALNUT GROVE RD.		Tax Map:	
City: CHRISTIANA	ST: TN	Zip: 37037	Parcel:
Site Description: 4018 SQ. FT. SINGLE FAMILY DWELLING		Acres of Site:	
		Acres Disturbed: 1	
		NPDES Permit #	

Site Owner / Developer:			
Contact Name: JANE DDE		Title: OWNER	
Address: 423 OAK ST		City: MURFREESBORO	ST: TN Zip: 39128
Phone: (423) 123-1234		Email: JDDE@GMAIL.COM	

Owner/Developer Certification		
I hereby certify that I have read and examined this application and know that the same to be true and correct. All provision of laws and ordinances governing this type of work will be complied with whether specified herein or not. The granting of a permit does not presume to give authority to violate or cancel the provisions of any state or local ordinance regulating the performance of land disturbance.		
<u>JANE DDE</u>	<u>Jane Dde</u>	<u>7/1/23</u>
Print Name	Signature	Date

Contractor:			
Contact Name: JAKE LEE		Title: CONTRACTOR	
Address: 111 LEE RD		City: MURFREESBORO	ST: TN Zip: 39128
Phone: (654) 321-1234		Email: JLEE@BUILD.COM	

Contractor Certification		
I hereby certify that I have read and examined this application and know that the same to be true and correct. All provision of laws and ordinances governing this type of work will be complied with whether specified herein or not. The granting of a permit does not presume to give authority to violate or cancel the provisions of any state or local ordinance regulating the performance of land disturbance.		
<u>JAKE LEE</u>	<u>JLee</u>	<u>7/1/23</u>
Print Name	Signature	Date




Office Use Only				
Permit Fee:	Received By:	Permit #	Receipt #	Date:







EROSION PREVENTION & SEDIMENTATION CONTROL (EPSC) PLAN OPTIONS FOR BUILDING PERMITS

INSTRUCTIONS: Identify one or any combination of letters for the EPSC schematic that best describes the measures that will be used on this property during construction. If Options A-F do not adequately reflect site conditions, add flow lines and EPSC measures to Option G, as appropriate.


* Front barrier required on all lots to encourage use of construction entrance (silt fence, snow fence, etc.)*

 Legend

-  Sediment barrier, such as silt fence or straw wattles.
-  Stabilized construction entrance
-  Direction of Flow (points downhill)

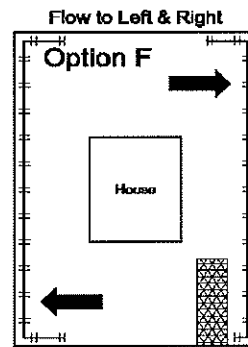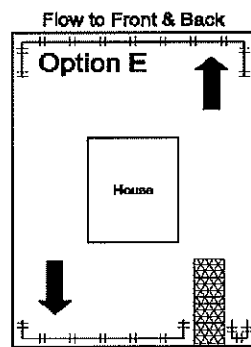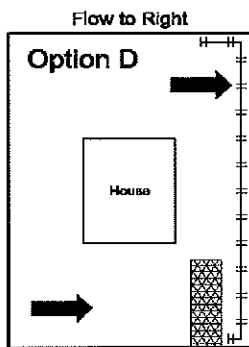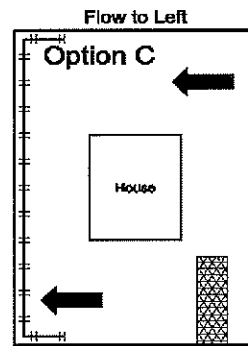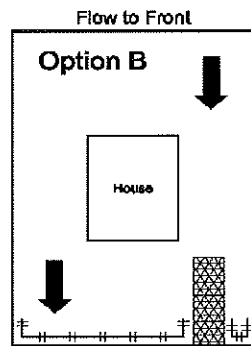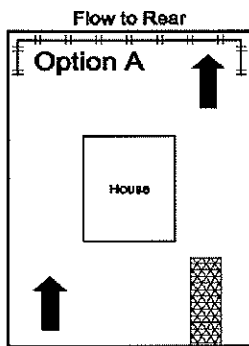

If Options A-F do not adequately reflect site conditions, add flow lines and EPSC measures to Option G, as appropriate.

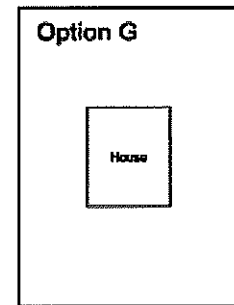

Please choose the most appropriate answer. For single-family residential sites affecting <1 acre

The most appropriate EPSC plan, is option ____ or a combination of options ____ & ____.

Rutherford County requires **water quality buffers** along all streams, wetlands, ponds and other water bodies within the County's jurisdiction.

Are water quality buffers required on this site? Yes No If yes, locate the water feature and the associated buffer on the option chosen.

Failure to contain sediment to your site may result in delayed inspections, notices of violation, citations, fines, penalties, and/or stop work orders.

Inspectors may require more EPSC measures on site during construction.


The undersigned hereby certifies that he/she has read this form in its entirety and is aware of the stated requirements of the Rutherford County Stormwater Management Ordinance. The owner must comply with all regulations and policies provided in these documents.

Jane Doe
Applicant's Signature

JANE DOE
Applicant's Printed Name

7/1/23
Date

Plot Plan
1230 Walnut Grove Rd
Christiana, TN
Tract # 2

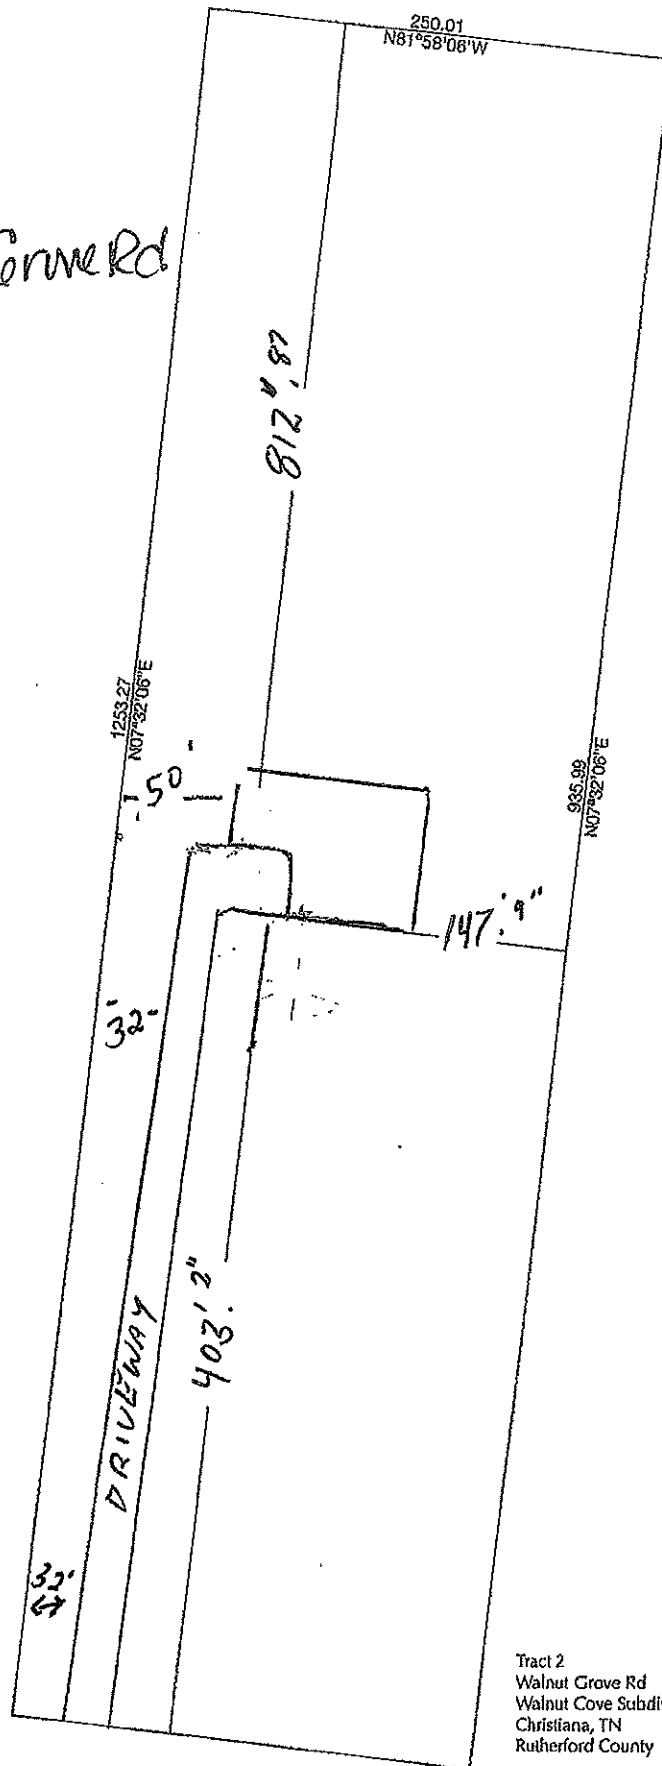

1230 Walnut Grove Rd
Murphy Plan w/changes

Tennessee Department of Environment and Conservation - Division of Water Resources
 Permit for Construction of a Subsurface Sewage Disposal System



Issued To: _____

Location: _____ #2

Plurstrand

P. 159 M 5.05

Inspector: _____

Date: 4-13-21

1000 gallon

General Notes:

- Please refer to the design specifications for the subsurface sewage disposal system on the first page of the construction permit.


- Contact the local Division of Water Resources representative to schedule a final inspection.

- All electric components (e.g., pump, alarm, etc.) for the subsurface sewage disposal system must be inspected and approved by the appropriate electrical inspector prior to requesting a final inspection. Documentation of the electrical inspection must be available during the final inspection.

4BR 75 mpi

500 ft of 30" wide product

Install 500 linear feet of disposal field at a max depth of 24 inches in soil. No disturbance to suitable soil areas and maintain 7000 AFT for future drainage area. Set tone to allow gravity flow at required depth or a pump system system will be required.

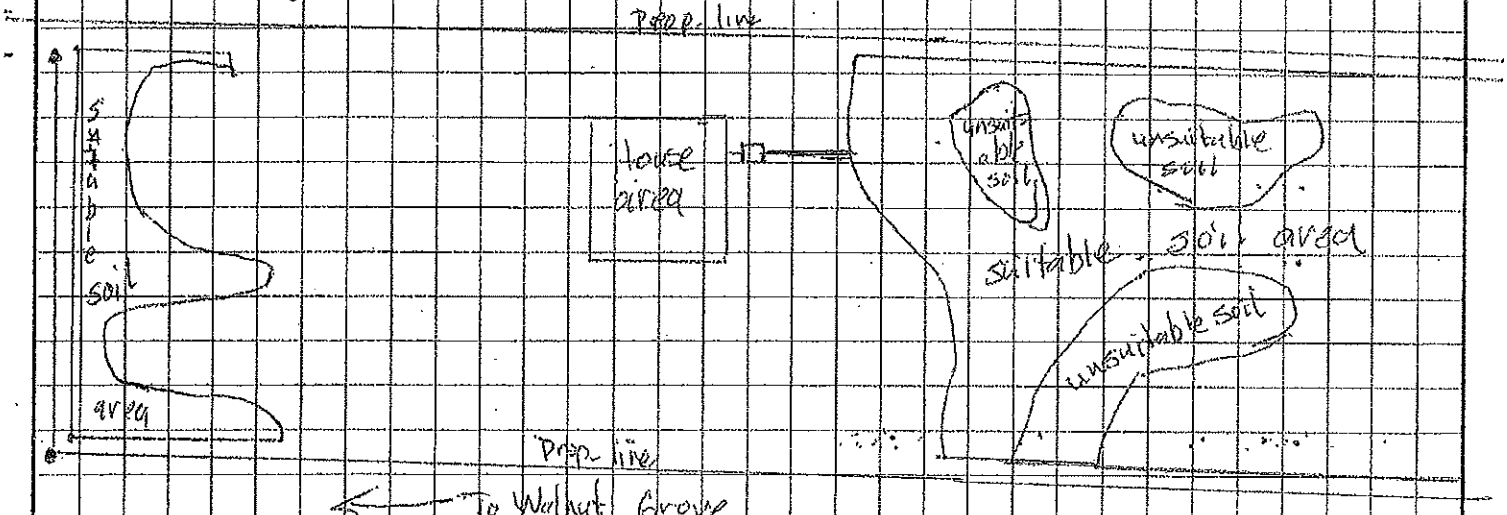

Scale 1" = 100'